


PLEASE NOTE: ALL EXISTING BUILDING DIMENSIONS ARE TO BE CONFIRMED ON SITE

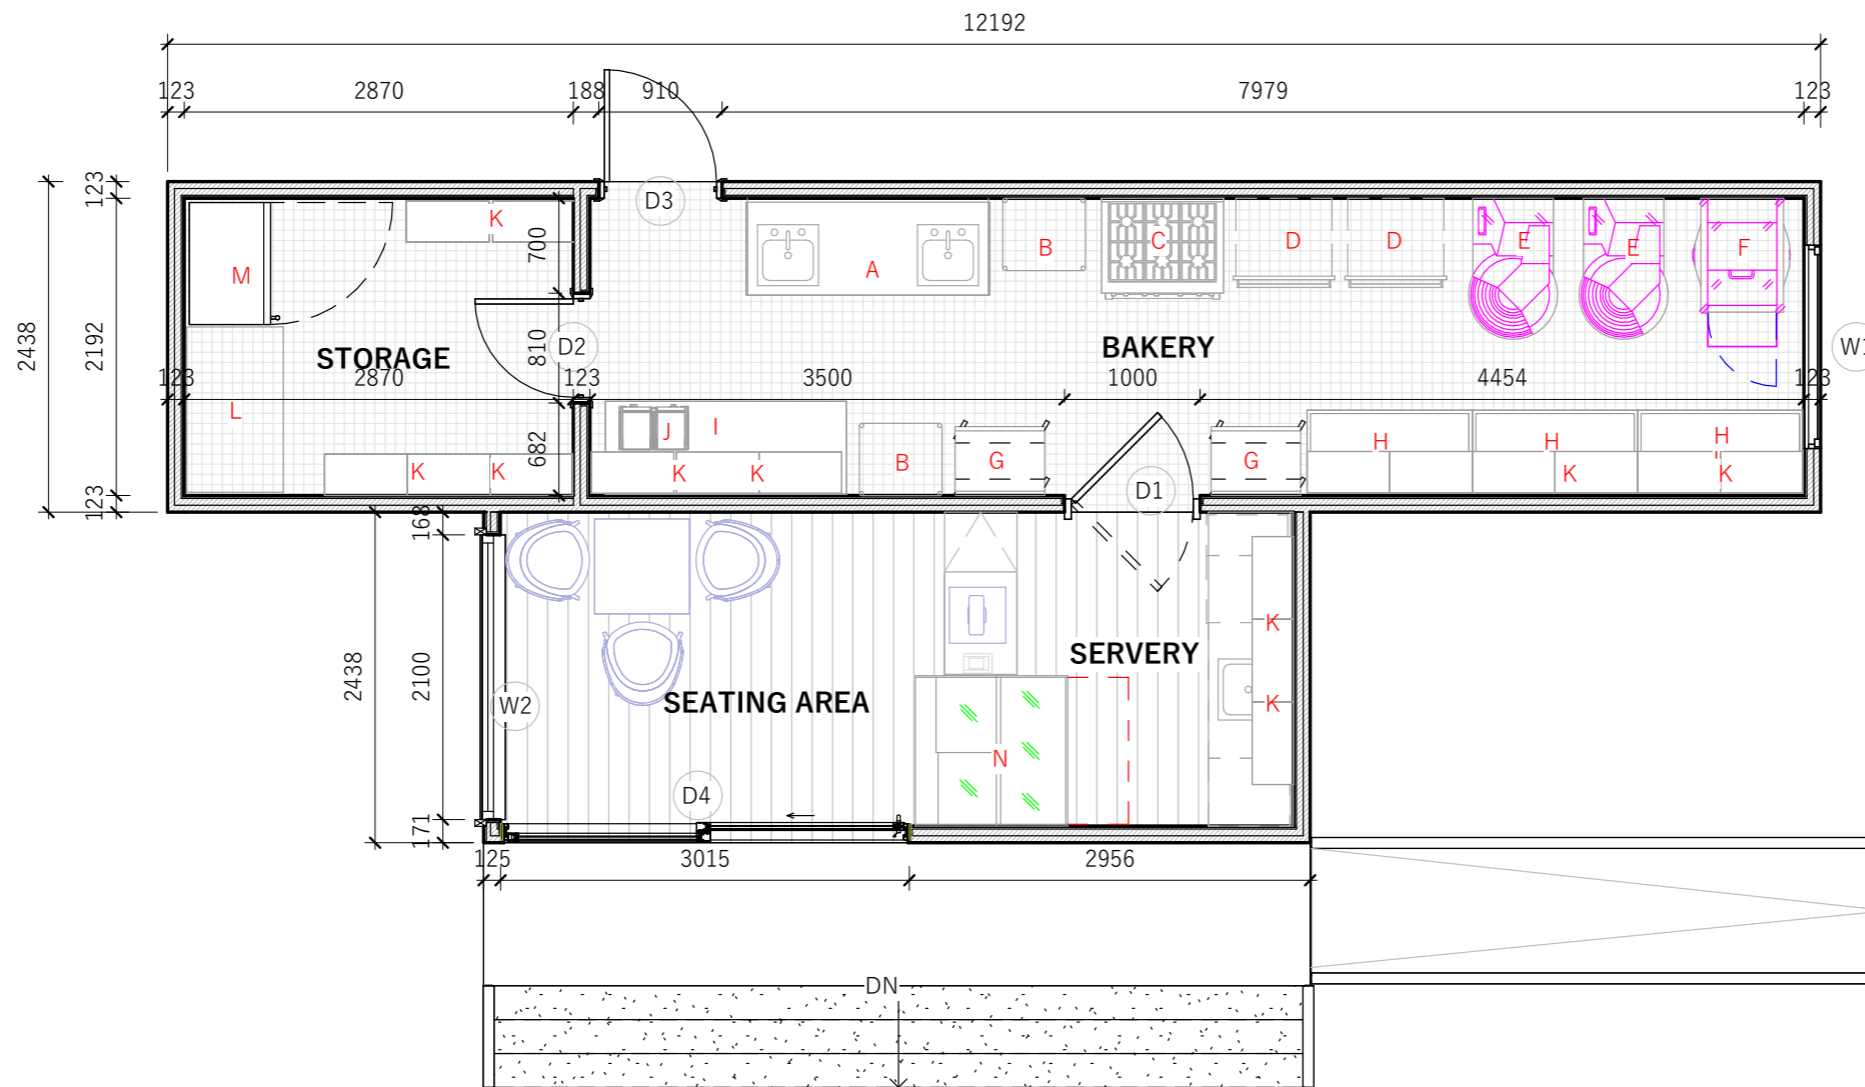

1

# Pizza & Bakery Base Model

1 : 50

- A. DOUBLE SINK 1800mm x 700mm
- B. OPEN-AIR KITCHEN SHELF 600mm x 600mm
- C. BURNER WITH OVEN 900mm x 600mm
- D. STANDING DOUBLE OVEN 750mm x 650mm
- E. DOUGH MIXER
- F. DOUGH DIVIDER AND SHEET ROLLER
- G. STANDING OVEN PAN
- H. PREP TABLE 610mm x 1220mm
- I. PREP TABLE 1780mm x 685mm

- J. TABLE-TOP PANINI PRESS
- K. OVERHEAD SHELF STORAGE 300mm x 610mm
- L. CHEST FREEZER 710mm x 1220mm
- M. REFRIGERATOR 900mm x 600mm
- N. CAKE DISPLAY GLASS
- O. EXTRACTOR 850mm x 300mm

**GENERAL NOTES** A1

All setting out must be checked on site  
 All levels must be checked on site  
 All fixings and weatherrings must be checked on site  
 All dimensions must be checked on site  
 This drawing must not be scaled, contractor must check and verify all dimensions on site and report any discrepancies in writing to Studio Eto Design Services before proceeding work  
 This drawing must be read in conjunction with all other relevant drawings, specification clauses  
 This drawing must not be used for land transfer purposes  
 This drawing does not represent a structural drawing in any way  
 This drawing must not be used on site unless issued for construction  
 Subject to survey, consultation and approval from all statutory authorities

**Area Measurement:**  
 The areas are approximate and can only be verified by a detailed dimensional survey of the completed building. Any decisions to be made on the basis of these predictions, whether as to project viability, pre-letting, lease agreements or the like, should include due allowance for the increases and decreases inherent in the design development and building processes.  
 Figures relate to the likely areas of the building at the current state of the design and using the Gross External Area (GEA) / Gross Internal Area (GIA) / Net Internal Area (NIA) method of measurement from the Code of Measuring Practice, 6th Edition (RICS Code of Practice).  
 All areas are subject to Town Planning and Conservation Area Consent, and detailed Rights to Light analysis.

**Revision Status:**  
 P=Preliminary  
 C=Contract  
 COPYRIGHT

© 2026 Studio Eto Design Services Limited  
 Studio Eto Design Services Limited has prepared this document in accordance with the instructions of the Client under the agreed Terms of Appointment. This document is for the sole and specific use of the Client and Studio Eto Design Services Limited shall not be responsible for any use of its contents for any purpose other than that for which it was prepared and provided.  
 Should the Client require to pass electronic copies of the document to other parties, this should be for co-ordination purposes only, the whole of the file should be so copied, but no professional liability or warranty shall be extended to other parties by Studio Eto Design Services in this connection without the explicit written agreement thereto by Studio Eto Design Services.

**REVISION NOTES:**

Status	Amendment	Date	DRN	CHK

**PURPOSE OF INFORMATION**

The purpose of the information on this drawing is for:

Planning	<input checked="" type="checkbox"/>
Information	<input type="checkbox"/>
Comment	<input type="checkbox"/>
Tender	<input type="checkbox"/>
Construction	<input type="checkbox"/>

All information on this drawing is not for construction unless it is marked for construction.

**KEYPLAN**



**STUDIO ETRO LTD**

**CLIENT**  
**EARTHWISE DEVELOPMENT LIMITED**

**PROJECT NAME**  
**EARTHWISE CONTAINER COMMONS**

**LOCATION**  
**PORT HARCOURT, RIVERS STATE**

**DRAWING TITLE**  
**Pizza & Bakery BASE MODEL**

**SHEET NUMBER**  
**A101**

<b>SCALE @ A3</b>	<b>DATE</b>
<b>1 : 50</b>	<b>23/04/2026</b>
	<b>20:14:12</b>

**DRAWN BY:** Dangana Laura

PLEASE NOTE: ALL EXISTING BUILDING DIMENSIONS ARE TO BE CONFIRMED ON SITE

GENERAL NOTES A1

All setting out must be checked on site  
 All levels must be checked on site  
 All fixings and weathers must be checked on site  
 All dimensions must be checked on site  
 This drawing must not be scaled, contractor must check and verify all dimensions on site and report any discrepancies in writing to Studio Etro Design Services before proceeding work  
 This drawing must be read in conjunction with all other relevant drawings, specification clauses  
 This drawing must not be used for land transfer purposes  
 This drawing does not represent a structural drawing in any way  
 This drawing must not be used on site unless issued for construction  
 Subject to survey, consultation and approval from all statutory authorities

**Area Measurement:**  
 The areas are approximate and can only be verified by a detailed dimensional survey of the completed building. Any decisions to be made on the basis of these predictions, whether as to project viability, pre-letting, lease agreements or the like, should include due allowance for the increases and decreases inherent in the design development and building processes.  
 Figures relate to the likely areas of the building at the current state of the design and using the Gross External Area (GEA) / Gross Internal Area (GIA) / Net Internal Area (NIA) method of measurement from the Code of Measuring Practice, 6th Edition (RICS Code of Practice).  
 All areas are subject to Town Planning and Conservation Area Consent, and detailed Rights to Light analysis.

**Revision Status:**  
 P= Preliminary  
 C= Contract  
 COPYRIGHT

© 2026 Studio Etro Design Services Limited

Studio Etro Design Services Limited has prepared this document in accordance with the instructions of the Client under the agreed Terms of Appointment. This document is for the sole and specific use of the Client and Studio Etro Design Services Limited shall not be responsible for any use of its contents for any purpose other than that for which it was prepared and provided.  
 Should the Client require to pass electronic copies of the document to other parties, this should be for co-ordination purposes only, the whole of the file should be so copied, but no professional liability or warranty shall be extended to other parties by Studio Etro Design Services in this connection without the explicit written agreement thereto by Studio Etro Design Services.

**REVISION NOTES:**

Status	Amendment	Date	DRN	CHK
--------	-----------	------	-----	-----


**PURPOSE OF INFORMATION**

The purpose of the information on this drawing is for:

Planning	<input checked="" type="checkbox"/>
Information	<input type="checkbox"/>
Comment	<input type="checkbox"/>
Tender	<input type="checkbox"/>
Construction	<input type="checkbox"/>

All information on this drawing is not for construction unless it is marked for construction.

**KEYPLAN**

 

**STUDIO ETRO LTD**

**CLIENT**  
**EARTHWISE DEVELOPMENT LIMITED**

**PROJECT NAME**  
**EARTHWISE CONTAINER COMMONS**



**LOCATION**  
**PORT HARCOURT, RIVERS STATE**

**DRAWING TITLE**  
**Pizza & Bakery BM Front Elevation**

**SHEET NUMBER**  
**A102**

<b>SCALE @ A3</b>	<b>DATE</b>
<b>1 : 50</b>	<b>23/04/2026</b>
	<b>20:14:12</b>


**DRAWN BY:** Dangana Laura

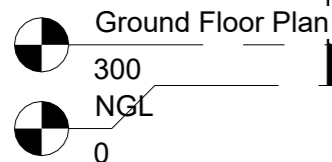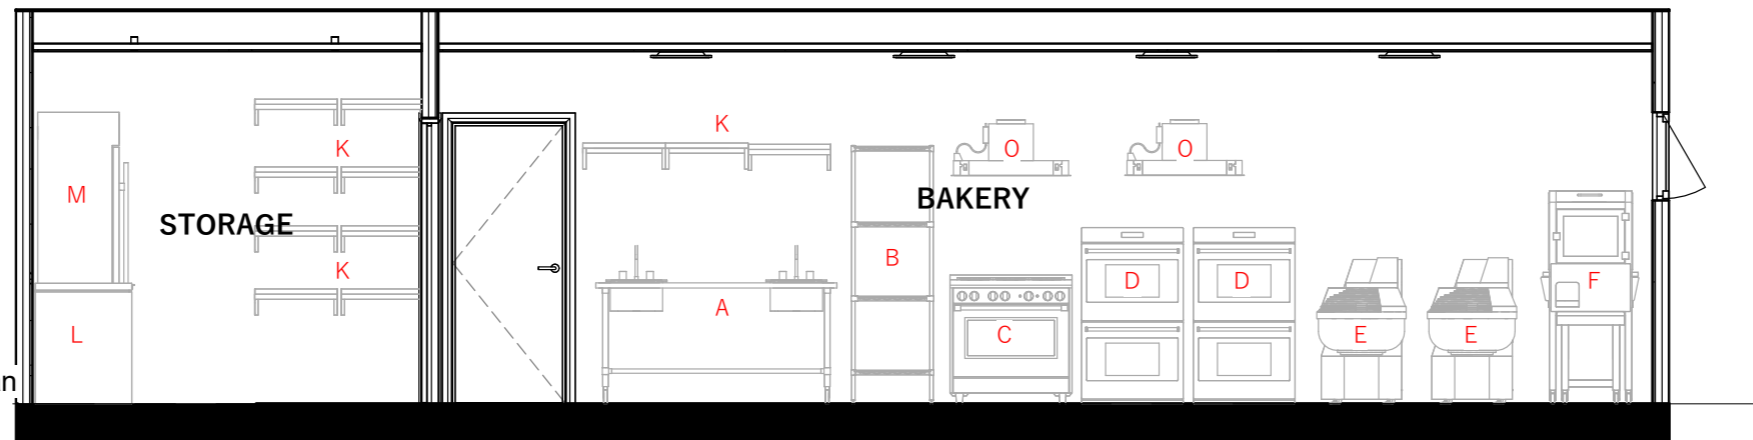

**1 Pizza & Bakery BM Front Elevation**  
 1 : 50

- |   |   |
|---|---|
| A. DOUBLE SINK 1800mm x 700mm           | J. TABLE-TOP PANINI PRESS               |
| B. OPEN-AIR KITCHEN SHELF 600mm x 600mm | K. OVERHEAD SHELF STORAGE 300mm x 610mm |
| C. BURNER WITH OVEN 900mm x 600mm       | L. CHEST FREEZER 710mm x 1220mm         |
| D. STANDING DOUBLE OVEN 750mm x 650mm   | M. REFRIGERATOR 900mm x 600mm           |
| E. DOUGH MIXER                          | N. CAKE DISPLAY GLASS                   |
| F. DOUGH DIVIDER AND SHEET ROLLER       | O. EXTRACTOR 850mm x 300mm              |
| G. STANDING OVEN PAN                    |   |
| H. PREP TABLE 610mm x 1220mm            |   |
| I. PREP TABLE 1780mm x 685mm            |   |

PLEASE NOTE: ALL EXISTING BUILDING DIMENSIONS ARE TO BE CONFIRMED ON SITE

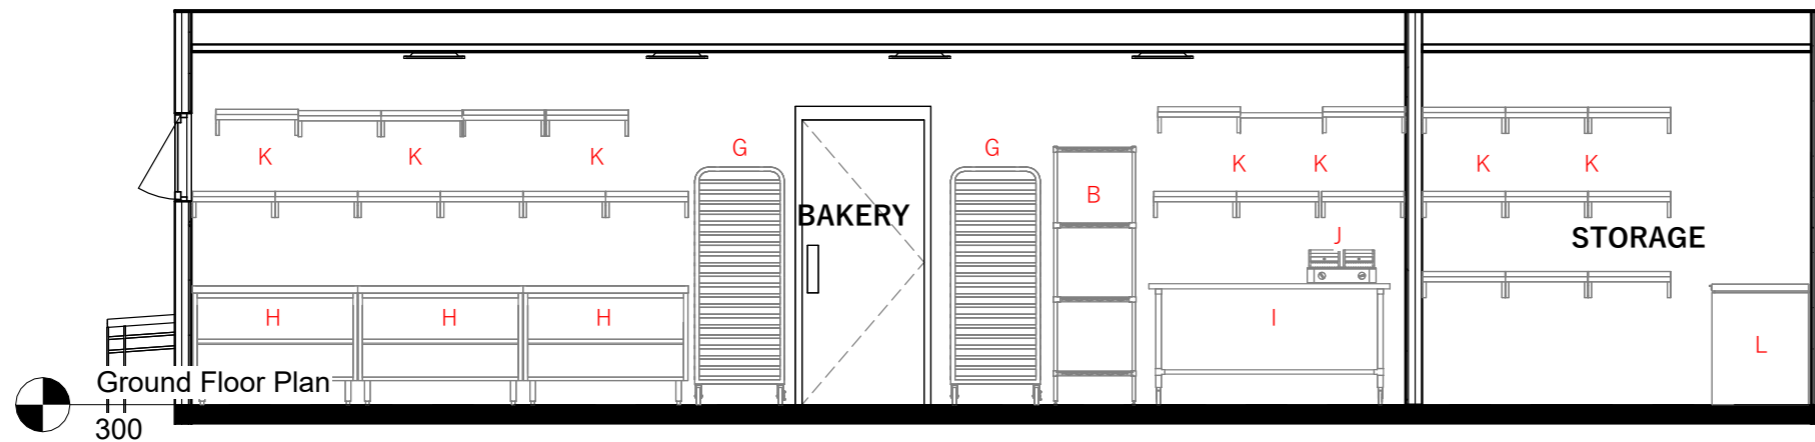

**1 Pizza & Bakery BM Rear Elevation**  
1 : 50

- A. DOUBLE SINK 1800mm x 700mm
- B. OPEN-AIR KITCHEN SHELF 600mm x 600mm
- C. BURNER WITH OVEN 900mm x 600mm
- D. STANDING DOUBLE OVEN 750mm x 650mm
- E. DOUGH MIXER
- F. DOUGH DIVIDER AND SHEET ROLLER
- G. STANDING OVEN PAN
- H. PREP TABLE 610mm x 1220mm
- I. PREP TABLE 1780mm x 685mm
- J. TABLE-TOP PANINI PRESS
- K. OVERHEAD SHELF STORAGE 300mm x 610mm
- L. CHEST FREEZER 710mm x 1220mm
- M. REFRIGERATOR 900mm x 600mm
- N. CAKE DISPLAY GLASS
- O. EXTRACTOR 850mm x 300mm

**GENERAL NOTES** A1

All setting out must be checked on site  
 All levels must be checked on site  
 All fixings and weathersings must be checked on site  
 All dimensions must be checked on site  
 This drawing must not be scaled, contractor must check and verify all dimensions on site and report any discrepancies in writing to Studio Etro Design Services before proceeding work  
 This drawing must be read in conjunction with all other relevant drawings, specification clauses  
 This drawing must not be used for land transfer purposes  
 This drawing does not represent a structural drawing in any way  
 This drawing must not be used on site unless issued for construction  
 Subject to survey, consultation and approval from all statutory authorities

**Area Measurement:**  
 The areas are approximate and can only be verified by a detailed dimensional survey of the completed building. Any decisions to be made on the basis of these predictions, whether as to project viability, pre-letting, lease agreements or the like, should include due allowance for the increases and decreases inherent in the design development and building processes.  
 Figures relate to the likely areas of the building at the current state of the design and using the Gross External Area (GEA) / Gross Internal Area (GIA) / Net Internal Area (NIA) method of measurement from the Code of Measuring Practice, 6th Edition (RICS Code of Practice).  
 All areas are subject to Town Planning and Conservation Area Consent, and detailed Rights to Light analysis.

**Revision Status:**  
 P=Preliminary  
 C=Contract  
 COPYRIGHT

© 2026 Studio Etro Design Services Limited

Studio Etro Design Services Limited has prepared this document in accordance with the instructions of the Client under the agreed Terms of Appointment. This document is for the sole and specific use of the Client and Studio Etro Design Services Limited shall not be responsible for any use of its contents for any purpose other than that for which it was prepared and provided.  
 Should the Client require to pass electronic copies of the document to other parties, this should be for co-ordination purposes only, the whole of the file should be so copied, but no professional liability or warranty shall be extended to other parties by Studio Etro Design Services in this connection without the explicit written agreement thereto by Studio Etro Design Services.

**REVISION NOTES:**

Status	Amendment	Date	DRN	CHK


**PURPOSE OF INFORMATION**

The purpose of the information on this drawing is for:

Planning	<input checked="" type="checkbox"/>
Information	<input type="checkbox"/>
Comment	<input type="checkbox"/>
Tender	<input type="checkbox"/>
Construction	<input type="checkbox"/>

All information on this drawing is not for construction unless it is marked for construction.

**KEYPLAN**

  
**STUDIO ETRO LTD**

**CLIENT**  
EARTHWISE DEVELOPMENT LIMITED

**PROJECT NAME**  
EARTHWISE CONTAINER COMMONS

**LOCATION**  
PORT HARCOURT, RIVERS STATE


**DRAWING TITLE**  
Pizza & Bakery BM Rear Elevation

**SHEET NUMBER**  
A103

<b>SCALE @ A3</b>	<b>DATE</b>
1 : 50	23/04/2026 20:14:13

**DRAWN BY:** Dangana Laura

PLEASE NOTE: ALL EXISTING BUILDING DIMENSIONS ARE TO BE CONFIRMED ON SITE

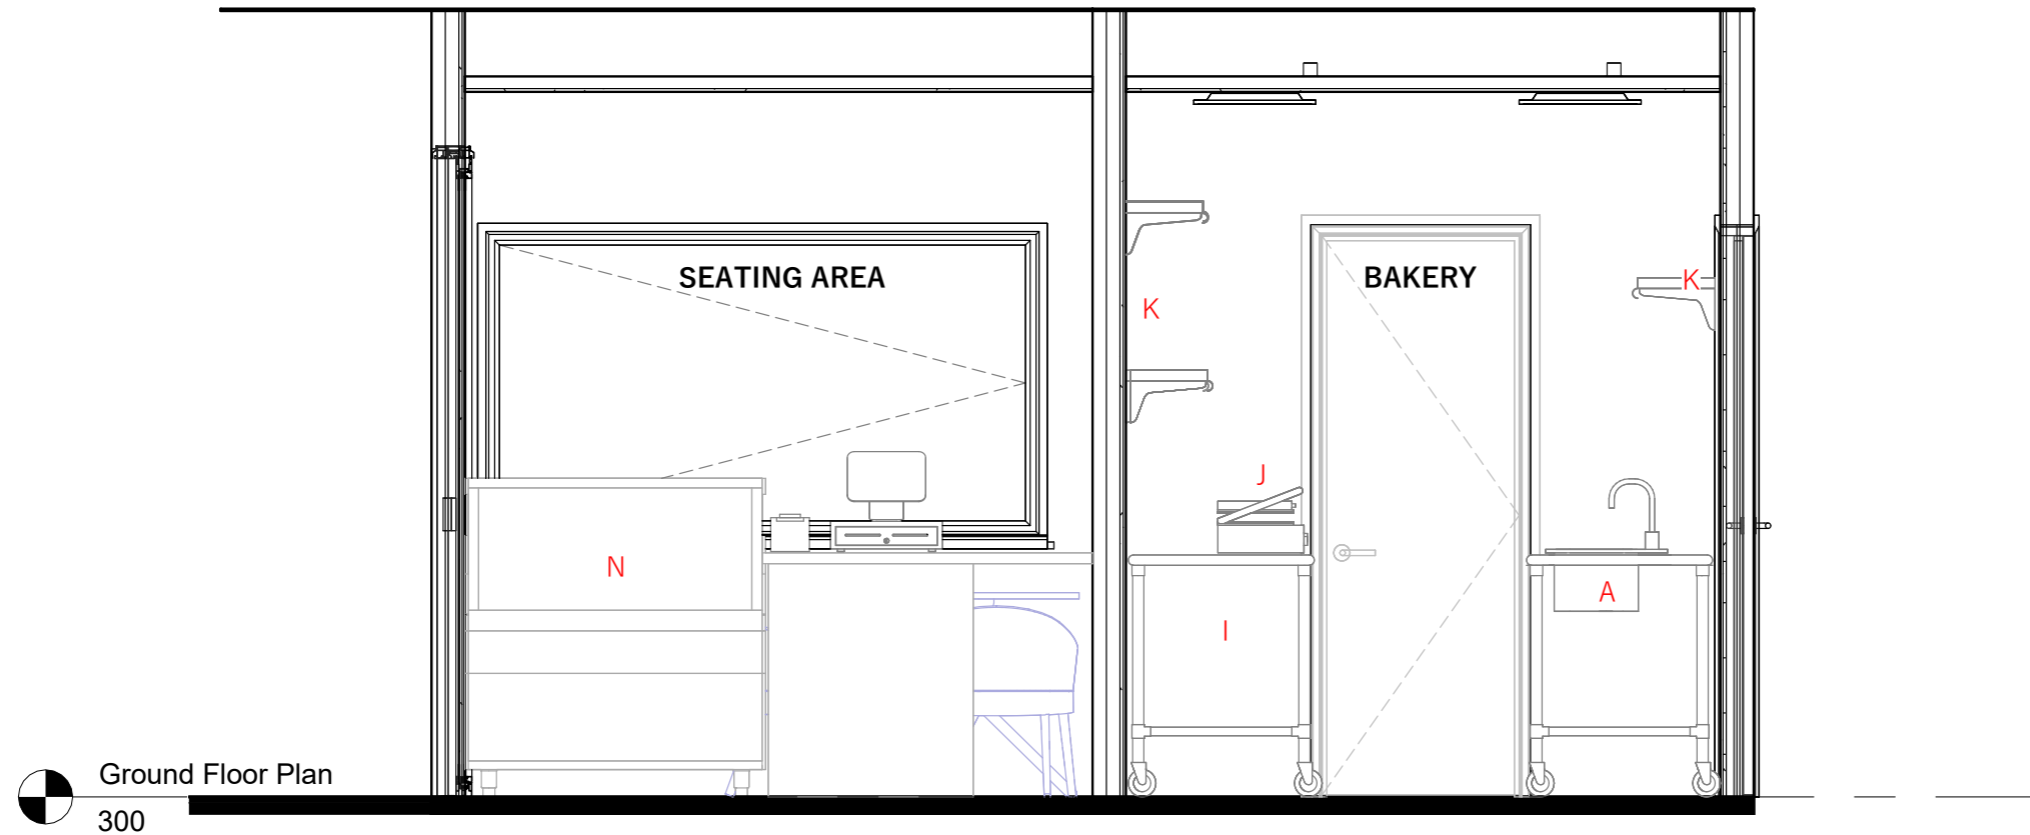

# 1 Pizza & Bakery BM Left Elevation

1 : 25

- A. DOUBLE SINK 1800mm x 700mm
- B. OPEN-AIR KITCHEN SHELF 600mm x 600mm
- C. BURNER WITH OVEN 900mm x 600mm
- D. STANDING DOUBLE OVEN 750mm x 650mm
- E. DOUGH MIXER
- F. DOUGH DIVIDER AND SHEET ROLLER
- G. STANDING OVEN PAN
- H. PREP TABLE 610mm x 1220mm
- I. PREP TABLE 1780mm x 685mm

- J. TABLE-TOP PANINI PRESS
- K. OVERHEAD SHELF STORAGE 300mm x 610mm
- L. CHEST FREEZER 710mm x 1220mm
- M. REFRIGERATOR 900mm x 600mm
- N. CAKE DISPLAY GLASS
- O. EXTRACTOR 850mm x 300mm

**GENERAL NOTES** A1

All setting out must be checked on site  
 All levels must be checked on site  
 All fixings and weatherrings must be checked on site  
 All dimensions must be checked on site  
 This drawing must not be scaled, contractor must check and verify all dimensions on site and report any discrepancies in writing to Studio Eto Design Services before proceeding work  
 This drawing must be read in conjunction with all other relevant drawings, specification clauses  
 This drawing must not be used for land transfer purposes  
 This drawing does not represent a structural drawing in any way  
 This drawing must not be used on site unless issued for construction  
 Subject to survey, consultation and approval from all statutory authorities

**Area Measurement:**  
 The areas are approximate and can only be verified by a detailed dimensional survey of the completed building. Any decisions to be made on the basis of these predictions, whether as to project viability, pre-letting, lease agreements or the like, should include due allowance for the increases and decreases inherent in the design development and building processes.  
 Figures relate to the likely areas of the building at the current state of the design and using the Gross External Area (GEA) / Gross Internal Area (GIA) / Net Internal Area (NIA) method of measurement from the Code of Measuring Practice, 6th Edition (RICS Code of Practice).  
 All areas are subject to Town Planning and Conservation Area Consent, and detailed Rights to Light analysis.

**Revision Status:**  
 P=Preliminary  
 C=Contract  
 COPYRIGHT

© 2026 Studio Eto Design Services Limited

Studio Eto Design Services Limited has prepared this document in accordance with the instructions of the Client under the agreed Terms of Appointment. This document is for the sole and specific use of the Client and Studio Eto Design Services Limited shall not be responsible for any use of its contents for any purpose other than that for which it was prepared and provided.  
 Should the Client require to pass electronic copies of the document to other parties, this should be for co-ordination purposes only, the whole of the file should be so copied, but no professional liability or warranty shall be extended to other parties by Studio Eto Design Services in this connection without the explicit written agreement thereto by Studio Eto Design Services.

**REVISION NOTES:**


Status	Amendment	Date	DRN	CHK


**PURPOSE OF INFORMATION**

The purpose of the information on this drawing is for:

Planning	<input checked="" type="checkbox"/>
Information	<input type="checkbox"/>
Comment	<input type="checkbox"/>
Tender	<input type="checkbox"/>
Construction	<input type="checkbox"/>

All information on this drawing is not for construction unless it is marked for construction.

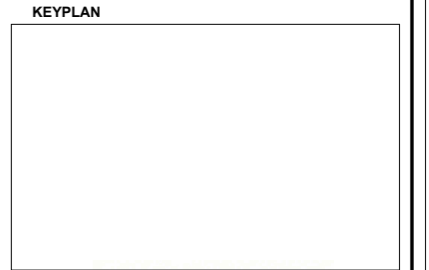

  
**STUDIO ETRO LTD**

**CLIENT**  
 EARTHWISE DEVELOPMENT LIMITED

**PROJECT NAME**  
 EARTHWISE CONTAINER COMMONS

**LOCATION**  
 PORT HARCOURT, RIVERS STATE


**DRAWING TITLE**  
 Pizza & Bakery Left Elevation

**SHEET NUMBER**  
 A104

<b>SCALE @ A3</b>	<b>DATE</b>
1 : 25	23/04/2026 20:14:14

**DRAWN BY:** Designer

PLEASE NOTE: ALL EXISTING BUILDING DIMENSIONS ARE TO BE CONFIRMED ON SITE

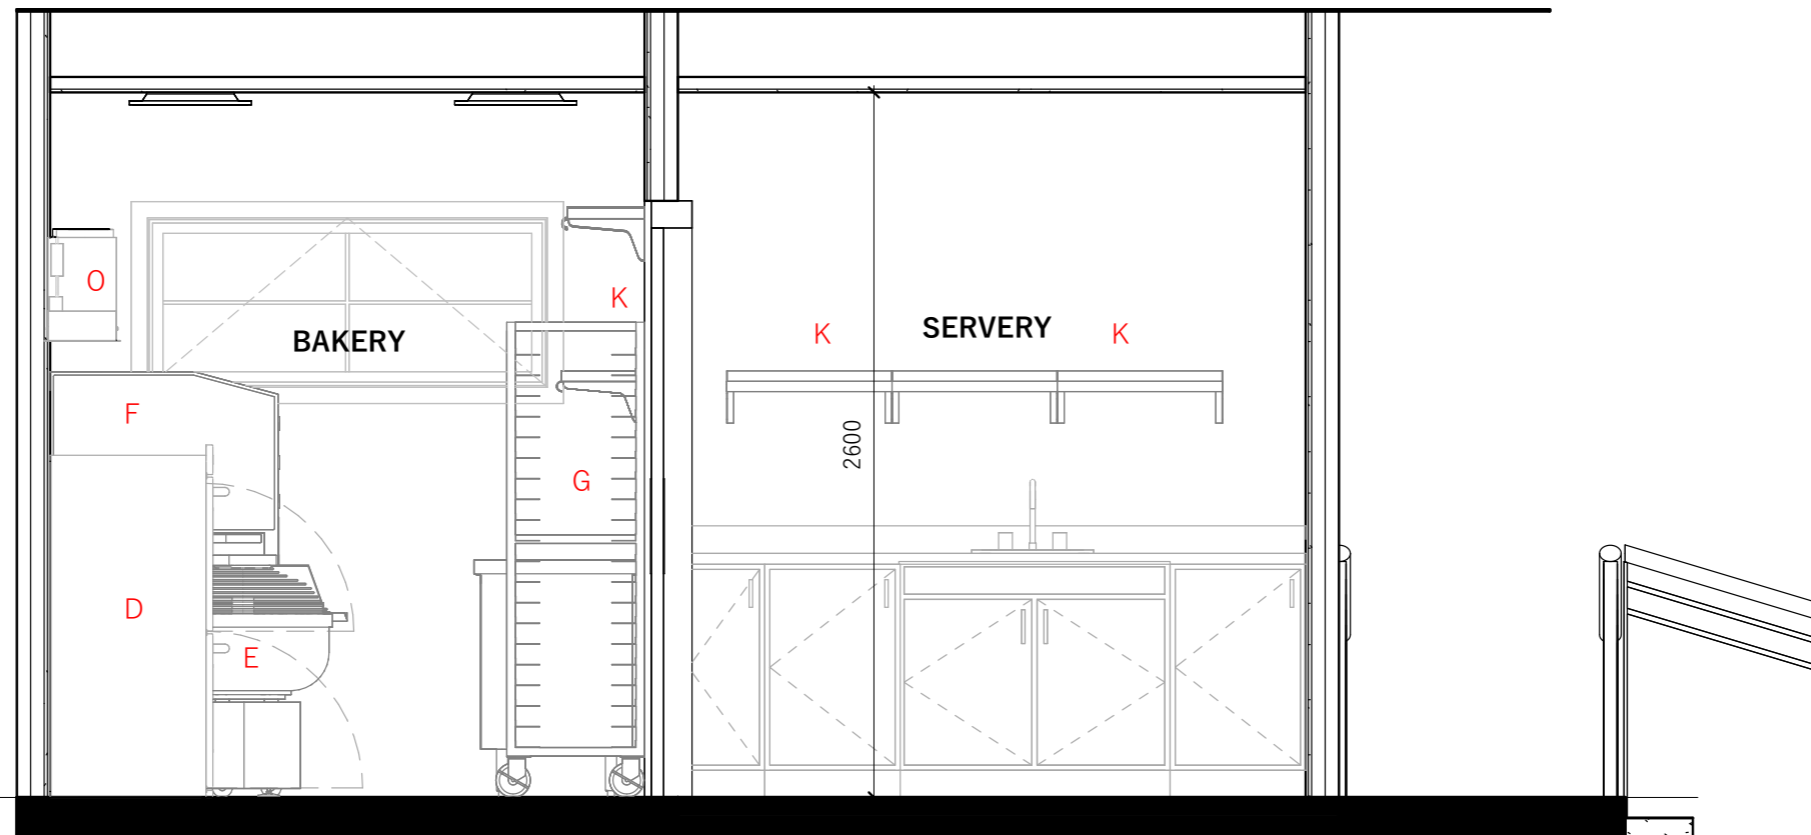

Ground Floor Plan  
300

# 1 Pizza & Bakery BM Right Elevation

1 : 25

- A. DOUBLE SINK 1800mm x 700mm
- B. OPEN-AIR KITCHEN SHELF 600mm x 600mm
- C. BURNER WITH OVEN 900mm x 600mm
- D. STANDING DOUBLE OVEN 750mm x 650mm
- E. DOUGH MIXER
- F. DOUGH DIVIDER AND SHEET ROLLER
- G. STANDING OVEN PAN
- H. PREP TABLE 610mm x 1220mm
- I. PREP TABLE 1780mm x 685mm

- J. TABLE-TOP PANINI PRESS
- K. OVERHEAD SHELF STORAGE 300mm x 610mm
- L. CHEST FREEZER 710mm x 1220mm
- M. REFRIGERATOR 900mm x 600mm
- N. CAKE DISPLAY GLASS
- O. EXTRACTOR 850mm x 300mm

**GENERAL NOTES** A1

All setting out must be checked on site  
 All levels must be checked on site  
 All fixings and weatherrings must be checked on site  
 All dimensions must be checked on site  
 This drawing must not be scaled, contractor must check and verify all dimensions on site and report any discrepancies in writing to Studio Etro Design Services before proceeding work  
 This drawing must be read in conjunction with all other relevant drawings, specification clauses  
 This drawing must not be used for land transfer purposes  
 This drawing does not represent a structural drawing in any way  
 This drawing must not be used on site unless issued for construction  
 Subject to survey, consultation and approval from all statutory authorities

**Area Measurement:**  
 The areas are approximate and can only be verified by a detailed dimensional survey of the completed building. Any decisions to be made on the basis of these predictions, whether as to project viability, pre-letting, lease agreements or the like, should include due allowance for the increases and decreases inherent in the design development and building processes.  
 Figures relate to the likely areas of the building at the current state of the design and using the Gross External Area (GEA) / Gross Internal Area (GIA) / Net Internal Area (NIA) method of measurement from the Code of Measuring Practice, 6th Edition (RICS Code of Practice).  
 All areas are subject to Town Planning and Conservation Area Consent, and detailed Rights to Light analysis.

**Revision Status:**  
 P=Preliminary  
 C=Contract  
 COPYRIGHT

© 2026 Studio Etro Design Services Limited

Studio Etro Design Services Limited has prepared this document in accordance with the instructions of the Client under the agreed Terms of Appointment. This document is for the sole and specific use of the Client and Studio Etro Design Services Limited shall not be responsible for any use of its contents for any purpose other than that for which it was prepared and provided.  
 Should the Client require to pass electronic copies of the document to other parties, this should be for co-ordination purposes only, the whole of the file should be so copied, but no professional liability or warranty shall be extended to other parties by Studio Etro Design Services in this connection without the explicit written agreement thereto by Studio Etro Design Services.

**REVISION NOTES:**

Status	Amendment	Date	DRN	CHK


**PURPOSE OF INFORMATION**

The purpose of the information on this drawing is for:

Planning	<input checked="" type="checkbox"/>
Information	<input type="checkbox"/>
Comment	<input type="checkbox"/>
Tender	<input type="checkbox"/>
Construction	<input type="checkbox"/>

All information on this drawing is not for construction unless it is marked for construction.

**KEYPLAN**

 

**STUDIO ETRO LTD**

**CLIENT**  
**EARTHWISE DEVELOPMENT LIMITED**

**PROJECT NAME**  
**EARTHWISE CONTAINER COMMONS**

**LOCATION**  
**PORT HARCOURT, RIVERS STATE**

**DRAWING TITLE**  
**Pizza & Bakery BM Right Elevation**

**SHEET NUMBER**  
**A105**

<b>SCALE @ A3</b>	<b>DATE</b>
<b>1 : 25</b>	<b>23/04/2026</b>
	<b>20:14:14</b>

**DRAWN BY:** Designer

PLEASE NOTE: ALL EXISTING BUILDING DIMENSIONS ARE TO BE CONFIRMED ON SITE

GENERAL NOTES A1

All setting out must be checked on site  
 All levels must be checked on site  
 All fixings and weathertings must be checked on site  
 All dimensions must be checked on site  
 This drawing must not be scaled, contractor must check and verify all dimensions on site and report any discrepancies in writing to Studio Etro Design Services before proceeding work  
 This drawing must be read in conjunction with all other relevant drawings, specification clauses  
 This drawing must not be used for land transfer purposes  
 This drawing does not represent a structural drawing in any way  
 This drawing must not be used on site unless issued for construction  
 Subject to survey, consultation and approval from all statutory authorities

**Area Measurement:**  
 The areas are approximate and can only be verified by a detailed dimensional survey of the completed building. Any decisions to be made on the basis of these predictions, whether as to project viability, pre-letting, lease agreements or the like, should include due allowance for the increases and decreases inherent in the design development and building processes.  
 Figures relate to the likely areas of the building at the current state of the design and using the Gross External Area (GEA) / Gross Internal Area (GIA) / Net Internal Area (NIA) method of measurement from the Code of Measuring Practice, 6th Edition (RICS Code of Practice).  
 All areas are subject to Town Planning and Conservation Area Consent, and detailed Rights to Light analysis.

**Revision Status:**  
 P=Preliminary  
 C=Contract  
 COPYRIGHT

© 2026 Studio Etro Design Services Limited

Studio Etro Design Services Limited has prepared this document in accordance with the instructions of the Client under the agreed Terms of Appointment. This document is for the sole and specific use of the Client and Studio Etro Design Services Limited shall not be responsible for any use of its contents for any purpose other than that for which it was prepared and provided.  
 Should the Client require to pass electronic copies of the document to other parties, this should be for co-ordination purposes only, the whole of the file should be so copied, but no professional liability or warranty shall be extended to other parties by Studio Etro Design Services in this connection without the explicit written agreement thereto by Studio Etro Design Services.

**REVISION NOTES:**

Status	Amendment	Date	DRN	CHK


**PURPOSE OF INFORMATION**

The purpose of the information on this drawing is for:

Planning	<input checked="" type="checkbox"/>
Information	<input type="checkbox"/>
Comment	<input type="checkbox"/>
Tender	<input type="checkbox"/>
Construction	<input type="checkbox"/>

All information on this drawing is not for construction unless it is marked for construction.

**KEYPLAN**

 

**STUDIO ETRO LTD**

CLIENT  
**EARTHWISE DEVELOPMENT LIMITED**

PROJECT NAME  
**EARTHWISE CONTAINER COMMONS**


LOCATION  
**PORT HARCOURT, RIVERS STATE**

DRAWING TITLE  
**Pizza & Bakery BM Indoor Seating Elevation**

SHEET NUMBER  
**A106**

SCALE @ A3	DATE
<b>1 : 25</b>	<b>23/04/2026</b>
	<b>20:14:15</b>

DRAWN BY: **Dangana Laura**

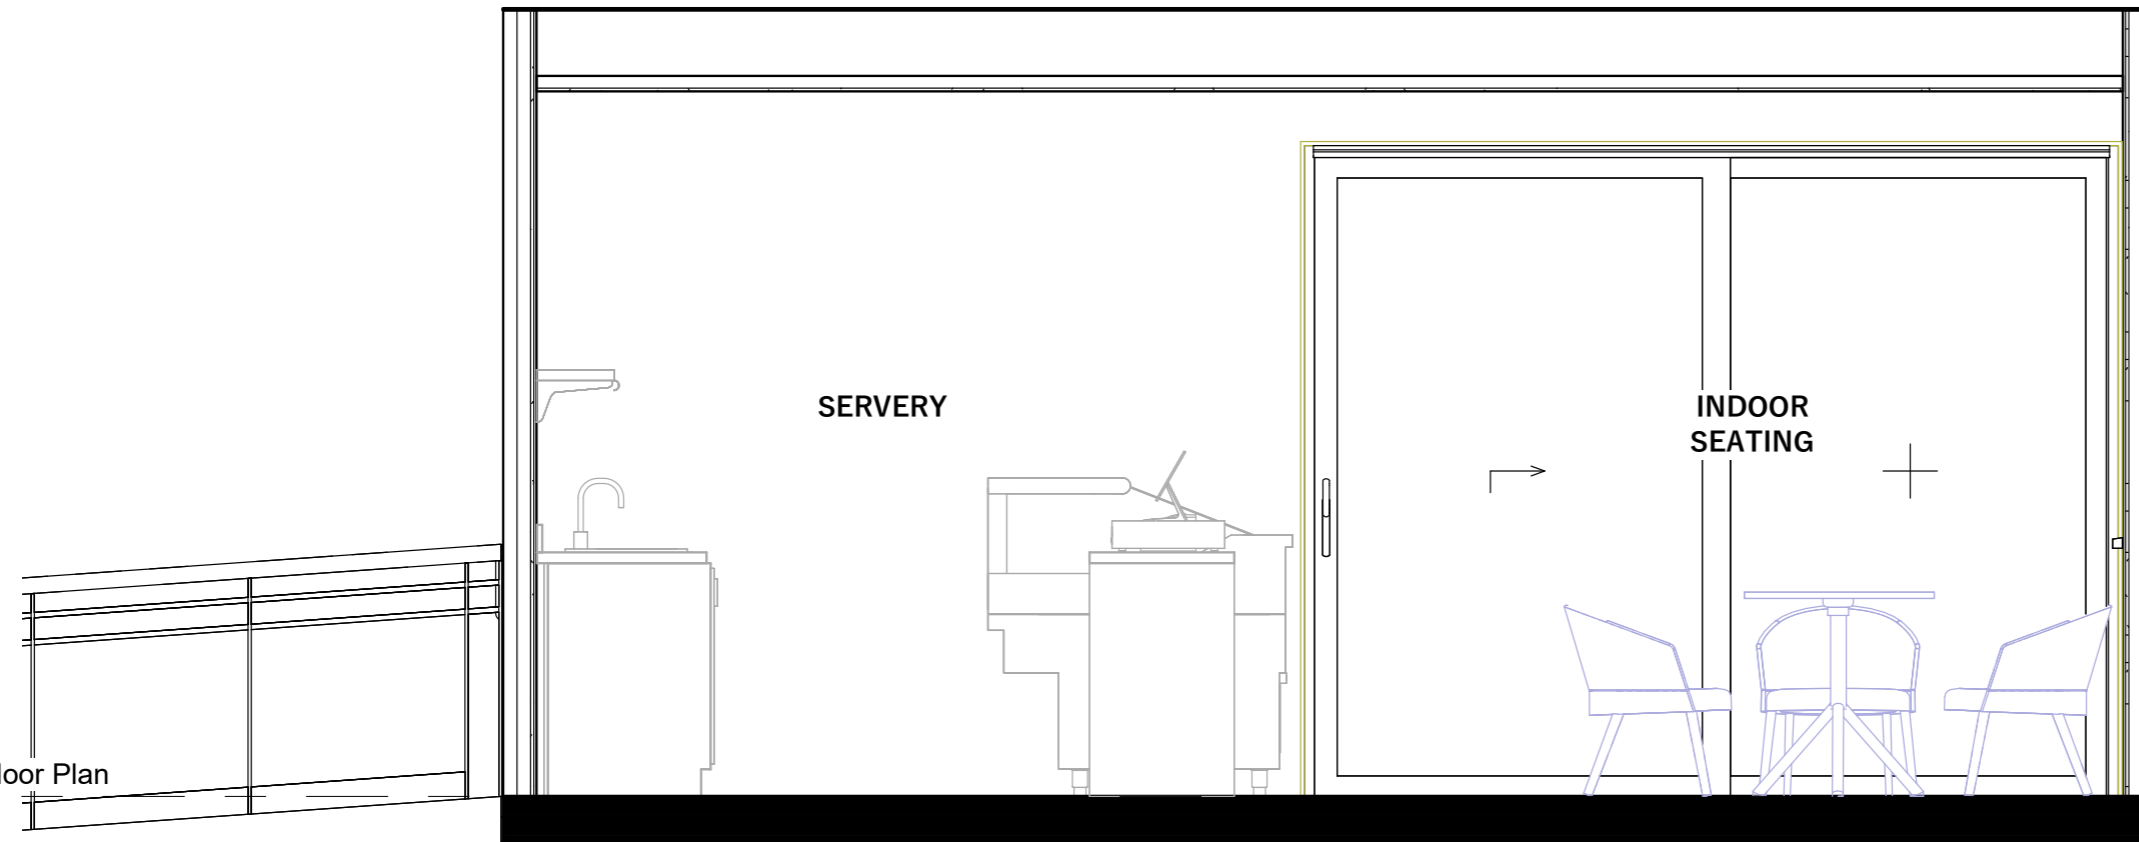

SERVERY

INDOOR SEATING

Ground Floor Plan  
 300


**1 Pizza & Bakery BM Indoor Elevation**  
 1 : 25

- A. DOUBLE SINK 1800mm x 700mm
- B. OPEN-AIR KITCHEN SHELF 600mm x 600mm
- C. BURNER WITH OVEN 900mm x 600mm
- D. STANDING DOUBLE OVEN 750mm x 650mm
- E. DOUGH MIXER
- F. DOUGH DIVIDER AND SHEET ROLLER
- G. STANDING OVEN PAN
- H. PREP TABLE 610mm x 1220mm
- I. PREP TABLE 1780mm x 685mm

- J. TABLE-TOP PANINI PRESS
- K. OVERHEAD SHELF STORAGE 300mm x 610mm
- L. CHEST FREEZER 710mm x 1220mm
- M. REFRIGERATOR 900mm x 600mm
- N. CAKE DISPLAY GLASS
- O. EXTRACTOR 850mm x 300mm

PLEASE NOTE: ALL EXISTING BUILDING DIMENSIONS ARE TO BE CONFIRMED ON SITE

Flat Ceiling with Recessed Lighting

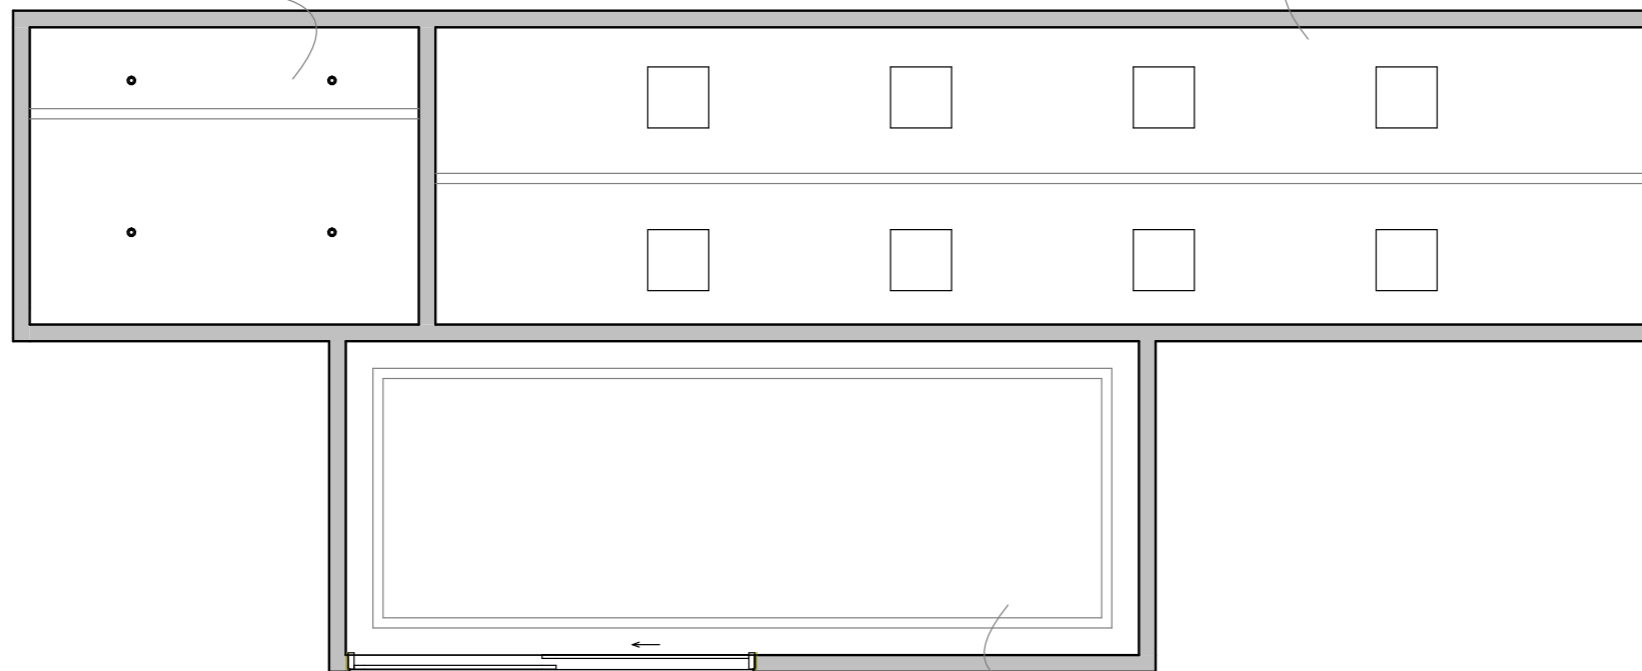

Flat Ceiling with Task Surface Lighting

Flat Ceiling with LED Strip Lighting

**GENERAL NOTES** A1

All setting out must be checked on site  
 All levels must be checked on site  
 All fixings and weatherrings must be checked on site  
 All dimensions must be checked on site  
 This drawing must not be scaled, contractor must check and verify all dimensions on site and report any discrepancies in writing to Studio Etro Design Services before proceeding work  
 This drawing must be read in conjunction with all other relevant drawings, specification clauses  
 This drawing must not be used for land transfer purposes  
 This drawing does not represent a structural drawing in any way  
 This drawing must not be used on site unless issued for construction  
 Subject to survey, consultation and approval from all statutory authorities

**Area Measurement:**  
 The areas are approximate and can only be verified by a detailed dimensional survey of the completed building. Any decisions to be made on the basis of these predictions, whether as to project viability, pre-letting, lease agreements or the like, should include due allowance for the increases and decreases inherent in the design development and building processes.  
 Figures relate to the likely areas of the building at the current state of the design and using the Gross External Area (GEA) / Gross Internal Area (GIA) / Net Internal Area (NIA) method of measurement from the Code of Measuring Practice, 6th Edition (RICS Code of Practice).  
 All areas are subject to Town Planning and Conservation Area Consent, and detailed Rights to Light analysis.

**Revision Status:**  
 P=Preliminary  
 C=Contract  
 COPYRIGHT

© 2026 Studio Etro Design Services Limited

Studio Etro Design Services Limited has prepared this document in accordance with the instructions of the Client under the agreed Terms of Appointment. This document is for the sole and specific use of the Client and Studio Etro Design Services Limited shall not be responsible for any use of its contents for any purpose other than that for which it was prepared and provided.  
 Should the Client require to pass electronic copies of the document to other parties, this should be for co-ordination purposes only, the whole of the file should be so copied, but no professional liability or warranty shall be extended to other parties by Studio Etro Design Services in this connection without the explicit written agreement thereto by Studio Etro Design Services.

**REVISION NOTES:**

Status	Amendment	Date	DRN	CHK

**PURPOSE OF INFORMATION**

The purpose of the information on this drawing is for:

Planning	<input checked="" type="checkbox"/>
Information	<input type="checkbox"/>
Comment	<input type="checkbox"/>
Tender	<input type="checkbox"/>
Construction	<input type="checkbox"/>

All information on this drawing is not for construction unless it is marked for construction.

**KEYPLAN**



**STUDIO ETRO LTD**

**CLIENT**

**EARTHWISE DEVELOPMENT LIMITED**

**PROJECT NAME**

**EARTHWISE CONTAINER COMMONS**

**LOCATION**

**PORT HARCOURT, RIVERS STATE**

**DRAWING TITLE**

**Pizza & Bakery BM Ceiling Plan**

**SHEET NUMBER**

**A107**

**SCALE @ A3** **DATE**

**1 : 50** **23/04/2026**  
**20:14:15**

**DRAWN BY:** **Designer**

**1**

**Pizza & Bakery BM Ceiling Plan**

1 : 50

PLEASE NOTE: ALL EXISTING BUILDING DIMENSIONS ARE TO BE CONFIRMED ON SITE

GENERAL NOTES A1

All setting out must be checked on site  
 All levels must be checked on site  
 All fixings and weathers must be checked on site  
 All dimensions must be checked on site  
 This drawing must not be scaled, contractor must check and verify all dimensions on site and report any discrepancies in writing to Studio Etro Design Services before proceeding work  
 This drawing must be read in conjunction with all other relevant drawings, specification clauses  
 This drawing must not be used for land transfer purposes  
 This drawing does not represent a structural drawing in any way  
 This drawing must not be used on site unless issued for construction  
 Subject to survey, consultation and approval from all statutory authorities





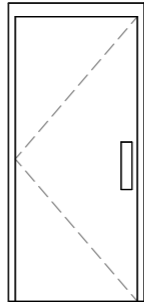
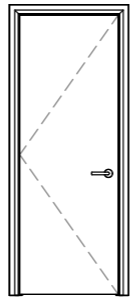
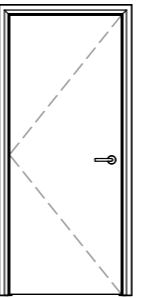
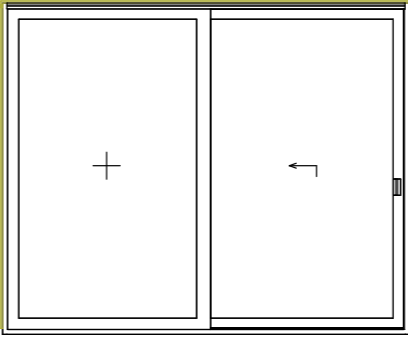
**Area Measurement:**  
 The areas are approximate and can only be verified by a detailed dimensional survey of the completed building. Any decisions to be made on the basis of these predictions, whether as to project viability, pre-letting, lease agreements or the like, should include due allowance for the increases and decreases inherent in the design development and building processes.  
 Figures relate to the likely areas of the building at the current state of the design and using the Gross External Area (GEA) / Gross Internal Area (GIA) / Net Internal Area (NIA) method of measurement from the Code of Measuring Practice, 6th Edition (RICS Code of Practice).  
 All areas are subject to Town Planning and Conservation Area Consent, and detailed Rights to Light analysis.

**Revision Status:**  
 P=Preliminary  
 C=Contract  
 COPYRIGHT

© 2026 Studio Etro Design Services Limited

Studio Etro Design Services Limited has prepared this document in accordance with the instructions of the Client under the agreed Terms of Appointment. This document is for the sole and specific use of the Client and Studio Etro Design Services Limited shall not be responsible for any use of its contents for any purpose other than that for which it was prepared and provided.  
 Should the Client require to pass electronic copies of the document to other parties, this should be for co-ordination purposes only, the whole of the file should be so copied, but no professional liability or warranty shall be extended to other parties by Studio Etro Design Services in this connection without the explicit written agreement thereto by Studio Etro Design Services.

### DOOR SCHEDULE

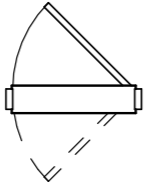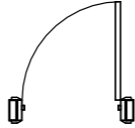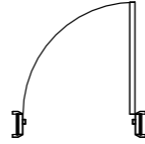ELEMENT ID	D1	D2	D3	D4
QUANTITY	1	1	1	1
W x H SIZE	900 X 2100	800 X 2100	900 X 2100	3000 X 2400
2D SYMBOL				
3D SYMBOL				
DESCRIPTION	PANELLED HARDWOOD SINGLE LEAVE DOUBLE ACTING DOOR WITH LOCKS AND ACCESSORIES	PANELLED HARDWOOD SINGLE LEAVE DOOR WITH LOCKS AND ACCESSORIES	PANELLED HARDWOOD SINGLE LEAVE DOOR WITH LOCKS AND ACCESSORIES	GREY POWDER COATED GLAZED PANEL DOUBLE SLIDING DOOR WITH ALUMINIUM FRAME

**REVISION NOTES:**

Status	Amendment	Date	DRN	CHK

**PURPOSE OF INFORMATION**

The purpose of the information on this drawing is for:

Planning	<input checked="" type="checkbox"/>
Information	<input type="checkbox"/>
Comment	<input type="checkbox"/>
Tender	<input type="checkbox"/>
Construction	<input type="checkbox"/>

All information on this drawing is not for construction unless it is marked for construction.

**KEYPLAN**



**STUDIO ETRO LTD**

CLIENT  
**EARTHWISE DEVELOPMENT LIMITED**

PROJECT NAME  
**EARTHWISE CONTAINER COMMONS**

LOCATION  
**PORT HARCOURT, RIVERS STATE**


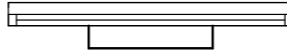
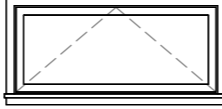
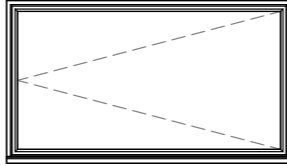
DRAWING TITLE  
**Door Schedule**

SHEET NUMBER  
**A108**

SCALE @ A3	DATE
<b>1 : 50</b>	<b>23/04/2026</b>
	<b>20:14:15</b>

DRAWN BY: **Dangana Laura**

PLEASE NOTE: ALL EXISTING BUILDING DIMENSIONS ARE TO BE CONFIRMED ON SITE

WINDOW SCHEDULE		
ELEMENT ID	W1	W2
QUANTITY	1	1
W x H SIZE	650 X 1500	2100 X 1200
2D SYMBOL		
3D SYMBOL		
DESCRIPTION	GREY POWDER COATED ALUMINIUM AWNING WINDOW	GREY POWDER COATED ALUMINIUM FIXED WINDOW

GENERAL NOTES A1

All setting out must be checked on site  
 All levels must be checked on site  
 All fixings and weathertings must be checked on site  
 All dimensions must be checked on site  
 This drawing must not be scaled, contractor must check and verify all dimensions on site and report any discrepancies in writing to Studio Etro Design Services before proceeding work  
 This drawing must be read in conjunction with all other relevant drawings, specification clauses  
 This drawing must not be used for land transfer purposes  
 This drawing does not represent a structural drawing in any way.  
 This drawing must not be used on site unless issued for construction  
 Subject to survey, consultation and approval from all statutory authorities

**Area Measurement:**  
 The areas are approximate and can only be verified by a detailed dimensional survey of the completed building. Any decisions to be made on the basis of these predictions, whether as to project viability, pre-letting, lease agreements or the like, should include due allowance for the increases and decreases inherent in the design development and building processes.  
 Figures relate to the likely areas of the building at the current state of the design and using the Gross External Area (GEA) / Gross Internal Area (GIA) / Net Internal Area (NIA) method of measurement from the Code of Measuring Practice, 6th Edition (RICS Code of Practice).  
 All areas are subject to Town Planning and Conservation Area Consent, and detailed Rights to Light analysis.

Revision Status:  
 P=Preliminary  
 C=Contract  
 COPYRIGHT

© 2026 Studio Etro Design Services Limited

Studio Etro Design Services Limited has prepared this document in accordance with the instructions of the Client under the agreed Terms of Appointment. This document is for the sole and specific use of the Client and Studio Etro Design Services Limited shall not be responsible for any use of its contents for any purpose other than that for which it was prepared and provided.  
 Should the Client require to pass electronic copies of the document to other parties, this should be for co-ordination purposes only, the whole of the file should be so copied, but no professional liability or warranty shall be extended to other parties by Studio Etro Design Services in this connection without the explicit written agreement thereto by Studio Etro Design Services.


REVISION NOTES:

Status	Amendment	Date	DRN	CHK

PURPOSE OF INFORMATION

The purpose of the information on this drawing is for:	Planning	<input checked="" type="checkbox"/>
	Information	<input type="checkbox"/>
	Comment	<input type="checkbox"/>
All information on this drawing is not for construction unless it is marked for construction.	Tender	<input type="checkbox"/>
	Construction	<input type="checkbox"/>

KEYPLAN

 

**STUDIO ETRO LTD**

CLIENT

**EARTHWISE DEVELOPMENT LIMITED**

PROJECT NAME

**EARTHWISE CONTAINER COMMONS**

LOCATION

**PORT HARCOURT, RIVERS STATE**

DRAWING TITLE

**Window Schedule**

SHEET NUMBER

**A109**

SCALE @ A3

**1 : 50**

DATE

**23/04/2026**  
**20:14:15**

DRAWN BY: **Designer**

PLEASE NOTE: ALL EXISTING BUILDING DIMENSIONS ARE TO BE CONFIRMED ON SITE



GENERAL NOTES A1

All setting out must be checked on site  
 All levels must be checked on site  
 All fixings and weathers must be checked on site  
 All dimensions must be checked on site  
 This drawing must not be scaled, contractor must check and verify all dimensions on site and report any discrepancies in writing to Studio Etro Design Services before proceeding work  
 This drawing must be read in conjunction with all other relevant drawings, specification clauses  
 This drawing must not be used for land transfer purposes  
 This drawing does not represent a structural drawing in any way.  
 This drawing must not be used on site unless issued for construction  
 Subject to survey, consultation and approval from all statutory authorities

**Area Measurement:**  
 The areas are approximate and can only be verified by a detailed dimensional survey of the completed building. Any decisions to be made on the basis of these predictions, whether as to project viability, pre-letting, lease agreements or the like, should include due allowance for the increases and decreases inherent in the design development and building processes.

Figures relate to the likely areas of the building at the current state of the design and using the Gross External Area (GEA) / Gross Internal Area (GIA) / Net Internal Area (NIA) method of measurement from the Code of Measuring Practice, 6th Edition (RICS Code of Practice).  
 All areas are subject to Town Planning and Conservation Area Consent, and detailed Rights  
 to Light analysis.

Revision Status:  
 P=Preliminary  
 C=Contract  
 COPYRIGHT

© 2026 Studio Etro Design Services Limited

Studio Etro Design Services Limited has prepared this document in accordance with the instructions of the Client under the agreed Terms of Appointment. This document is for the sole and specific use of the Client and Studio Etro Design Services Limited shall not be responsible for any use of its contents for any purpose other than that for which it was prepared and provided.  
 Should the Client require to pass electronic copies of the document to other parties, this should be for co-ordination purposes only, the whole of the file should be so copied, but no professional liability or warranty shall be extended to other parties by Studio Etro Design Services in this connection without the explicit written agreement thereto by Studio Etro Design Services.


REVISION NOTES:

Status	Amendment	Date	DRN	CHK

PURPOSE OF INFORMATION

The purpose of the information on this drawing is for:	Planning	<input checked="" type="checkbox"/>
	Information	<input type="checkbox"/>
	Comment	<input type="checkbox"/>
All information on this drawing is not for construction unless it is marked for construction.	Tender	<input type="checkbox"/>
	Construction	<input type="checkbox"/>

KEYPLAN

 

STUDIO ETRO LTD

CLIENT  
**EARTHWISE DEVELOPMENT LIMITED**

PROJECT NAME  
**EARTHWISE CONTAINER COMMONS**

LOCATION  
**PORT HARCOURT, RIVERS STATE**

DRAWING TITLE  
**Pizza & Bakery BM Conceptual 3D**

SHEET NUMBER  
**A112**

SCALE @ A3	DATE
	<b>23/04/2026</b>
	<b>20:14:16</b>

DRAWN BY: **Designer**

PLEASE NOTE: ALL EXISTING BUILDING DIMENSIONS ARE TO BE CONFIRMED ON SITE



GENERAL NOTES A1

All setting out must be checked on site  
 All levels must be checked on site  
 All fixings and weathers must be checked on site  
 All dimensions must be checked on site  
 This drawing must not be scaled, contractor must check and verify all dimensions on site and report any discrepancies in writing to Studio Etro Design Services before proceeding work  
 This drawing must be read in conjunction with all other relevant drawings, specification clauses  
 This drawing must not be used for land transfer purposes  
 This drawing does not represent a structural drawing in any way.  
 This drawing must not be used on site unless issued for construction  
 Subject to survey, consultation and approval from all statutory authorities

**Area Measurement:**  
 The areas are approximate and can only be verified by a detailed dimensional survey of the completed building. Any decisions to be made on the basis of these predictions, whether as to project viability, pre-letting, lease agreements or the like, should include due allowance for the increases and decreases inherent in the design development and building processes.  
 Figures relate to the likely areas of the building at the current state of the design and using the Gross External Area (GEA) / Gross Internal Area (GIA) / Net Internal Area (NIA) method of measurement from the Code of Measuring Practice, 6th Edition (RICS Code of Practice).  
 All areas are subject to Town Planning and Conservation Area Consent, and detailed Rights to Light analysis.

**Revision Status:**  
 P=Preliminary  
 C=Contract  
 COPYRIGHT

© 2026 Studio Etro Design Services Limited

Studio Etro Design Services Limited has prepared this document in accordance with the instructions of the Client under the agreed Terms of Appointment. This document is for the sole and specific use of the Client and Studio Etro Design Services Limited shall not be responsible for any use of its contents for any purpose other than that for which it was prepared and provided.  
 Should the Client require to pass electronic copies of the document to other parties, this should be for co-ordination purposes only, the whole of the file should be so copied, but no professional liability or warranty shall be extended to other parties by Studio Etro Design Services in this connection without the explicit written agreement thereto by Studio Etro Design Services.


REVISION NOTES:

Status	Amendment	Date	DRN	CHK

PURPOSE OF INFORMATION

The purpose of the information on this drawing is for:	Planning	<input checked="" type="checkbox"/>
	Information	<input type="checkbox"/>
	Comment	<input type="checkbox"/>
All information on this drawing is not for construction unless it is marked for construction.	Tender	<input type="checkbox"/>
	Construction	<input type="checkbox"/>

KEYPLAN

 

STUDIO ETRO LTD

CLIENT

EARTHWISE DEVELOPMENT LIMITED

PROJECT NAME

EARTHWISE CONTAINER COMMONS

LOCATION

PORT HARCOURT, RIVERS STATE

DRAWING TITLE

Pizza & Bakery BM Conceptual 3D Copy 1

SHEET NUMBER

A113

SCALE @ A3

DATE

23/04/2026

20:14:16

DRAWN BY: Designer